



GRAPHIC SCALE




( IN FEET )  
1 inch = 40 ft.

DATUM = U.S.G.S.


PROPOSED SEPTIC TANK AND D\_BOX DETAIL

(not to scale)

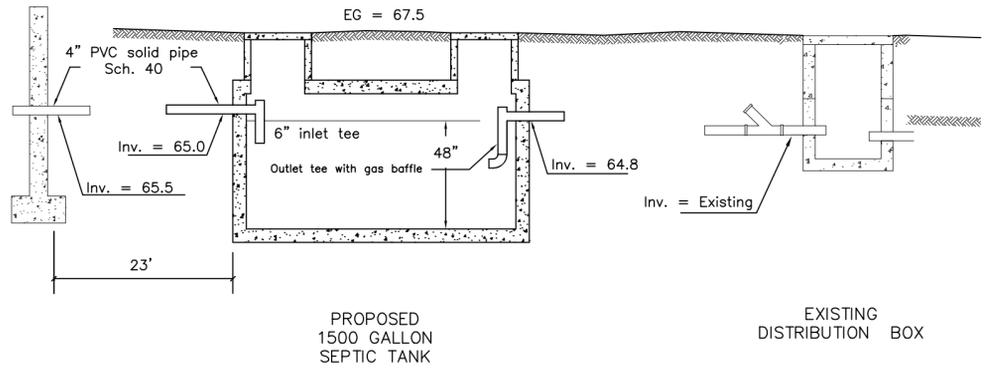

NOTES:

1. This plan is for purpose of sewage tie-in of a proposed structure to the existing septic system on the lot.
2. This design does not warrant the location of underground pipes, wires, utilities or other underground structures. The installer shall be responsible for locating and relocating these objects as necessary.
3. All septic system construction shall conform to Title 5 requirements.

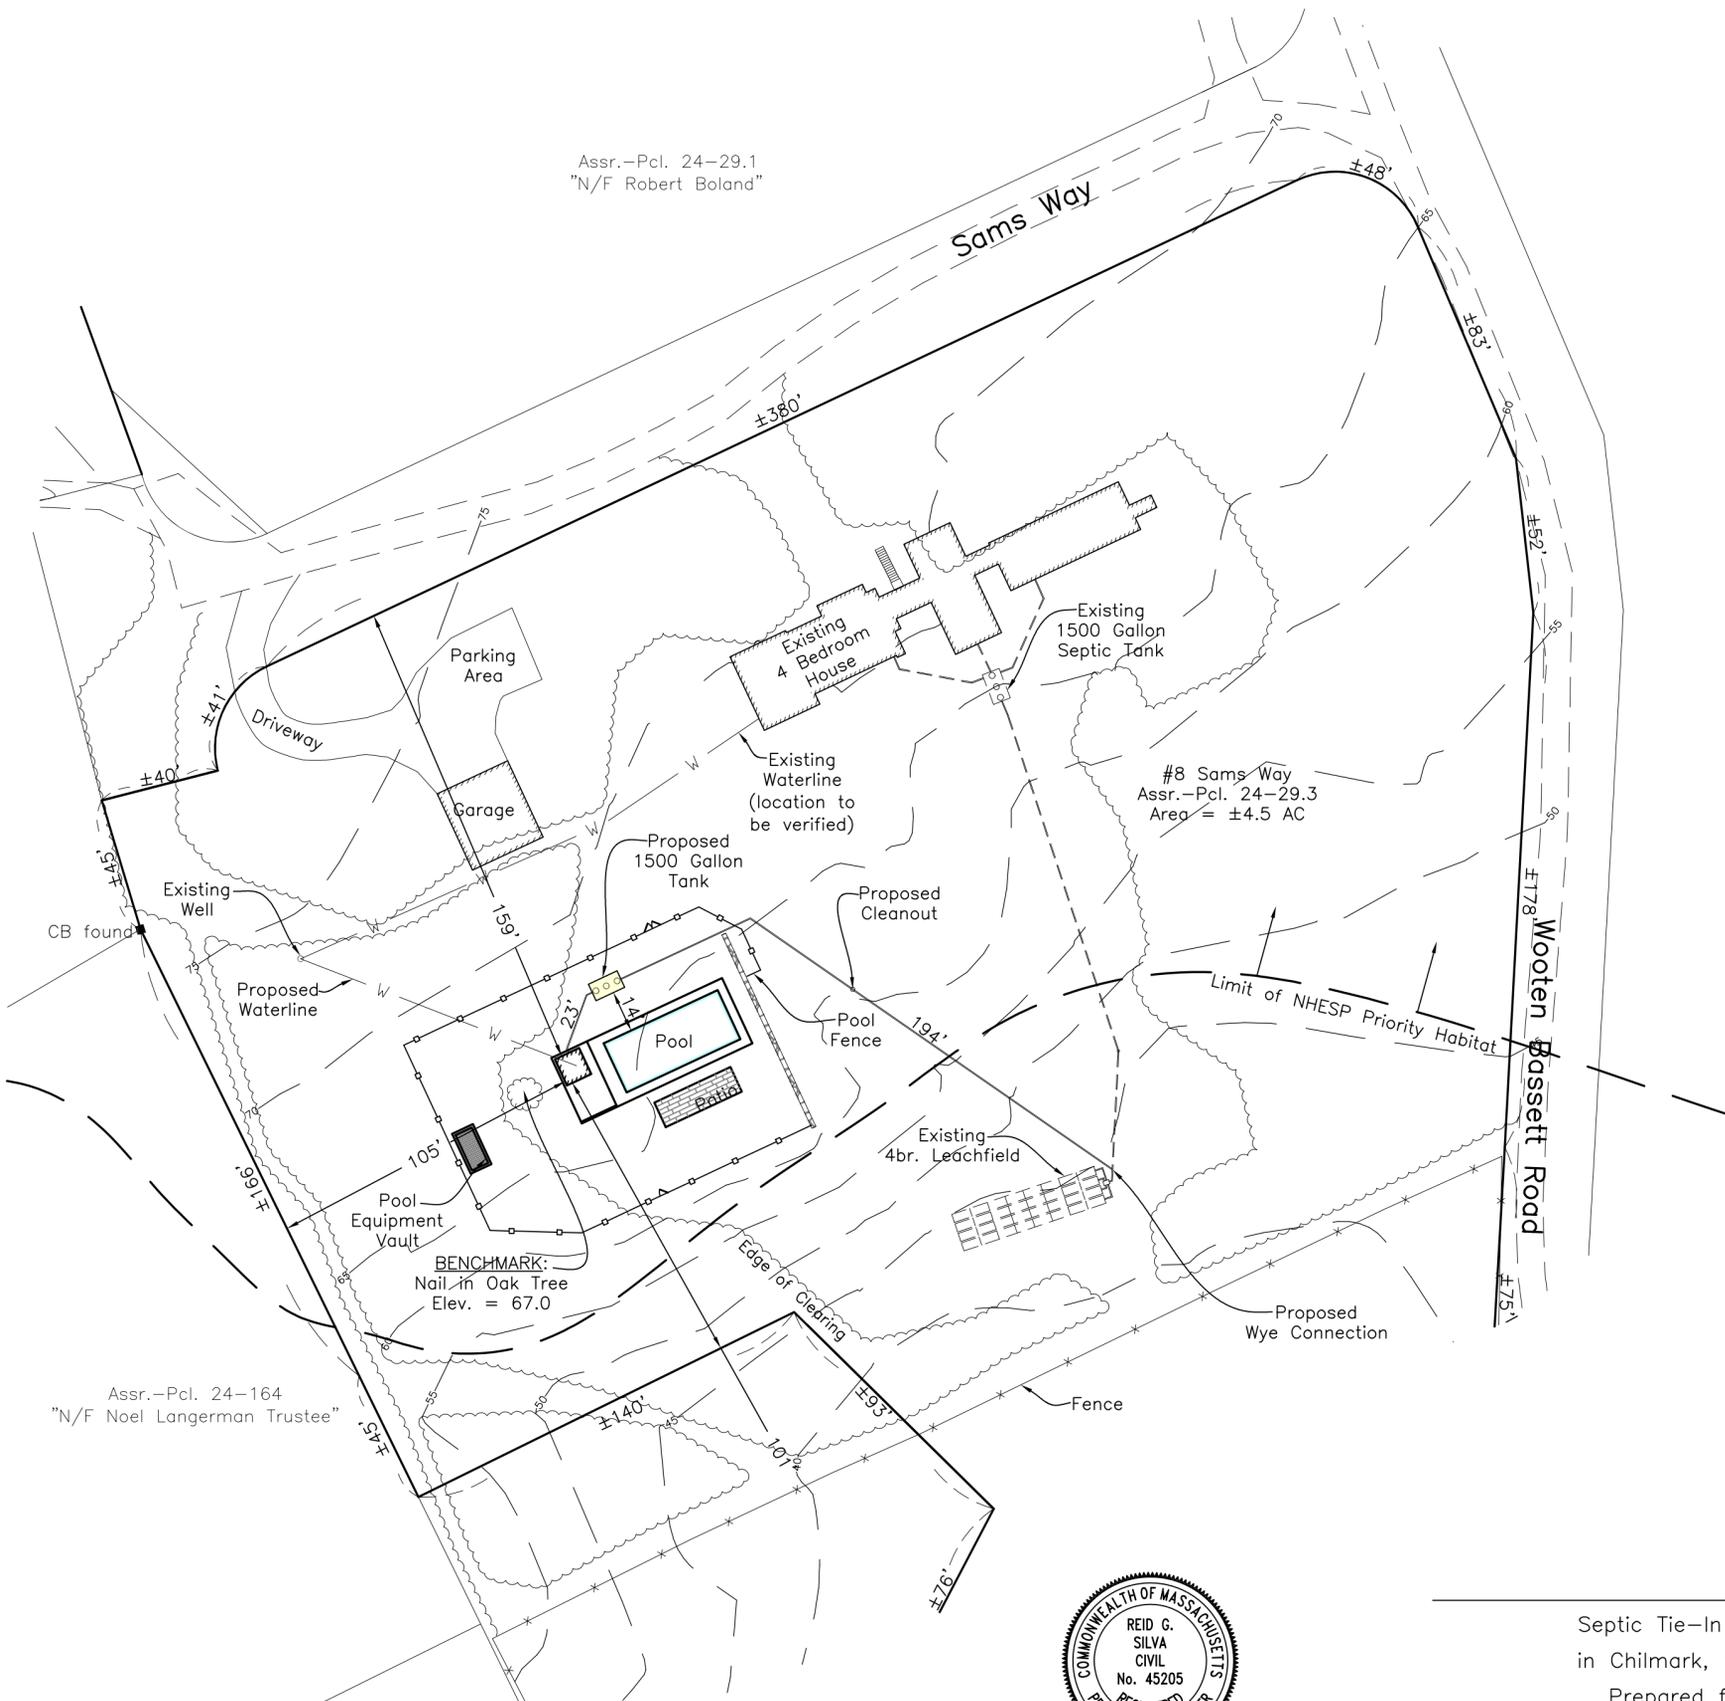

Assr.-Pcl. 24-29.1  
"N/F Robert Boland"

#8 Sams Way  
Assr.-Pcl. 24-29.3  
Area = ±4.5 AC

Assr.-Pcl. 24-164  
"N/F Noel Langerman Trustee"

Assr.-Pcl. 24-29.2  
"N/F Robert Mccarron Trustee"



Reid G. Silva  
February 9, 2023

Septic Tie-In Plan  
in Chilmark, Mass.  
Prepared for  
Travis Lenkner

October 20, 2022 Scale: 1"=40'  
Revised: February 3, 2023  
(added 1500 gallon tank)

